



TYPICAL FRONT ELEVATION

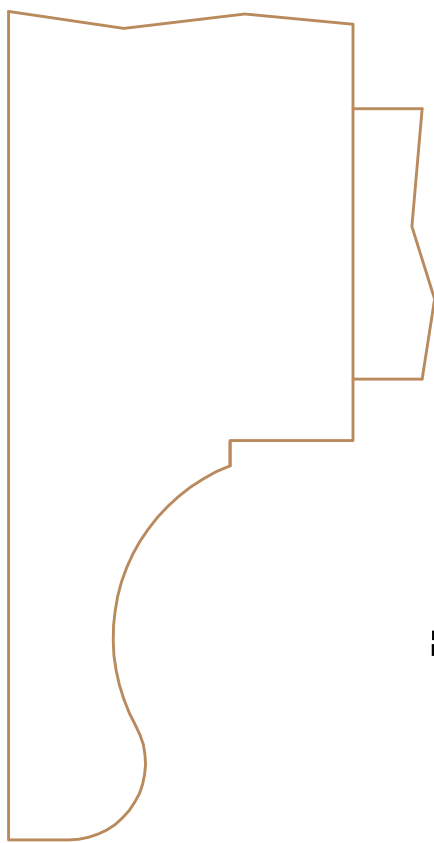

HORN PROFILE DETAIL

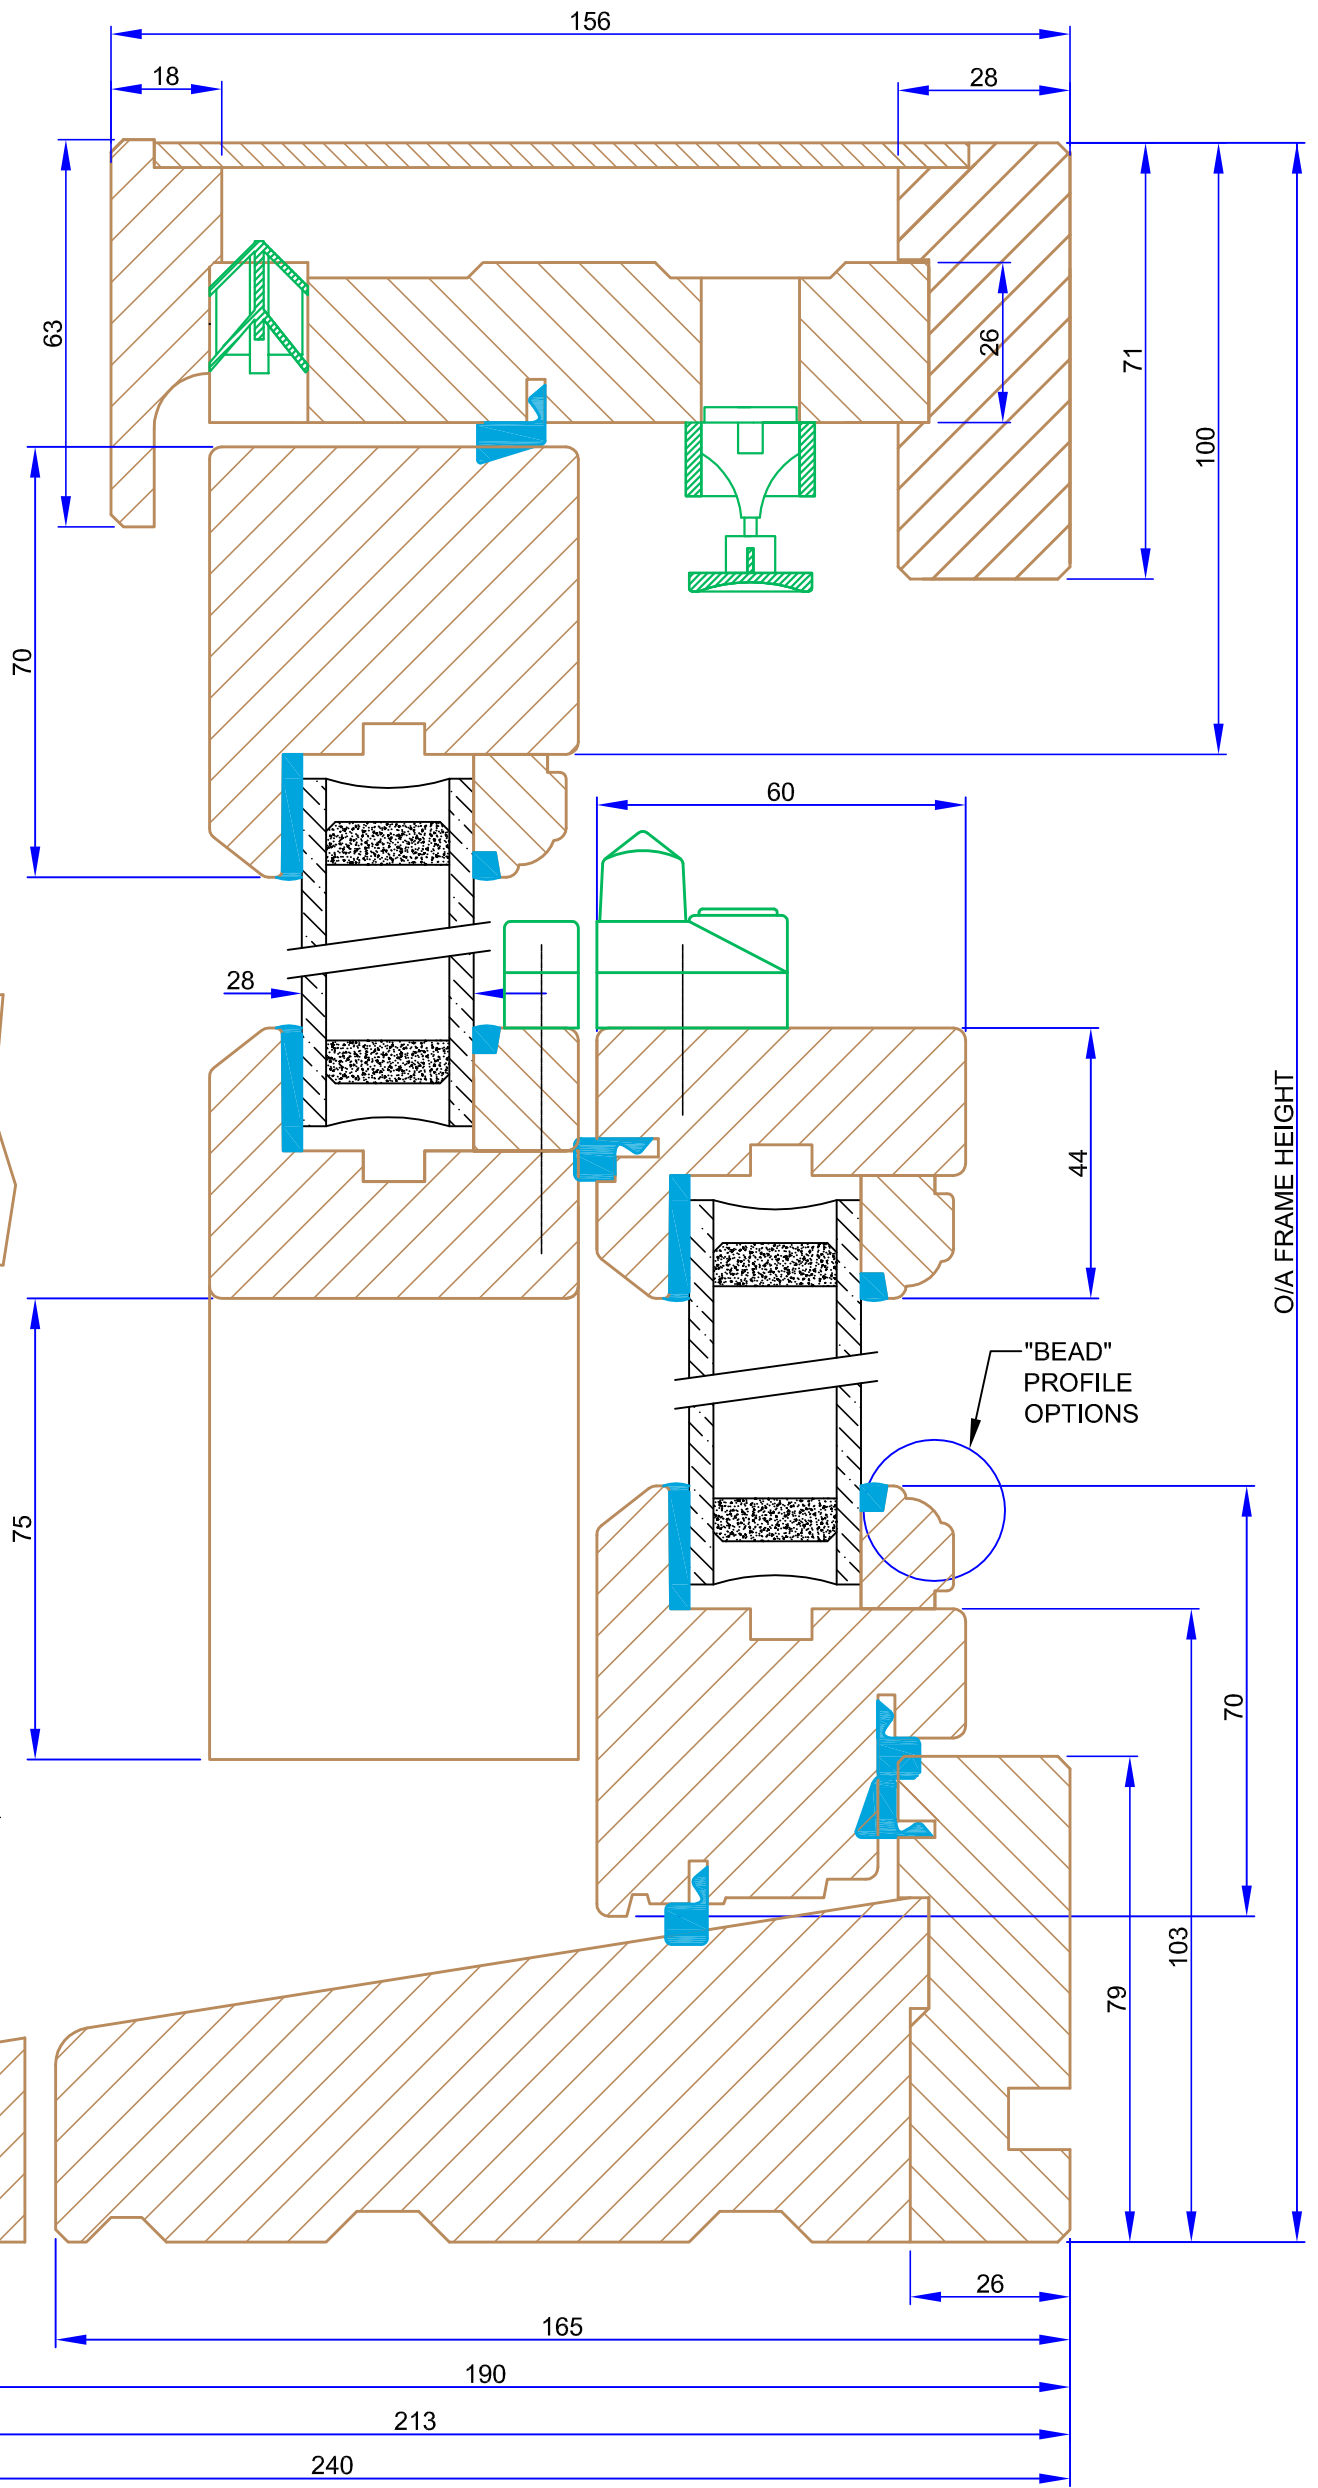

VERTICAL CROSS SECTION THROUGH WINDOW

O/A FRAME HEIGHT

Arden Windows Ltd,
Arden House,
Sparkbrook Street, Coventry CV1 5ST.
Tel. 02476 623423
Fax. 02476 237317
www.ardenwindows.net

DETAIL		
2011 KINWARD INTERNALLY BEADED VERTICAL CROSS 44MM MEETING RAIL SECTION DETAIL		
Drawn By PH	Approved By	Dated 10.06.2011

DRG No AW KINWARD ALL-TRACK ASSY	
SHEET 11	Issue 1ST
SCALE A3 - 1:1.25 A4 - NTS	