




B	TOP & BOTTOM SASH RAILS WERE 68, NOW 70.	10/11/09	RGT
A	LINERS MODIFIED TO UTILISE CURRENT ONES.	15/09/09	RGT
REV	CHANGE	DATE	BY

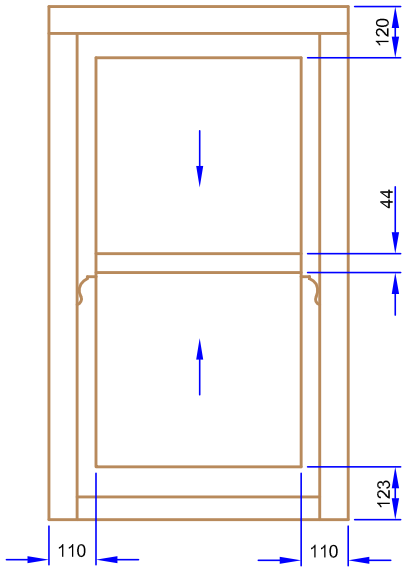

TYPICAL FRONT ELEVATION

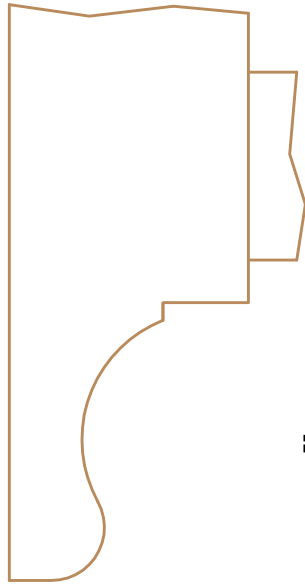

HORN PROFILE DETAIL

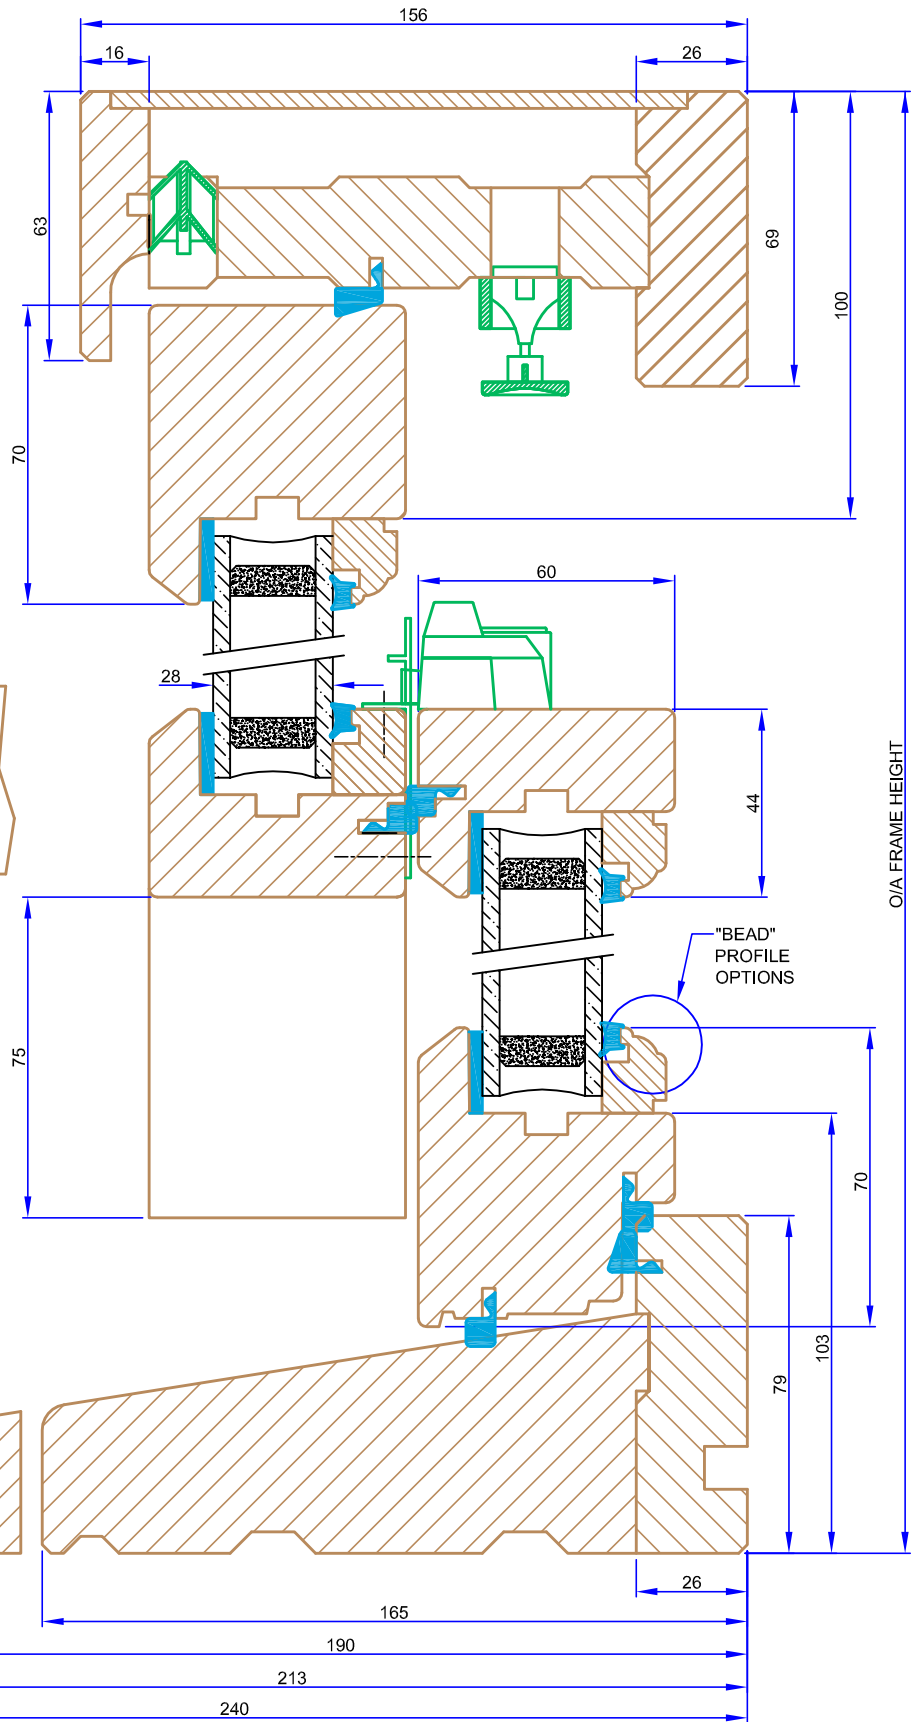

VERTICAL CROSS SECTION THROUGH WINDOW

arden
 Arden Windows Ltd,
 Arden House,
 Sparkbrook Street, Coventry CV1 5ST.
 Tel. 02476 623423
 Fax. 02476 237317
 www.ardenwindows.net

DETAIL KINWARD INTERNALLY BEADED VERTICAL CROSS SECTION DETAIL		DRG No AW KINWARD ASSY	
		SHEET 01	Issue B
Drawn By RGT	Approved By PH	Dated 16/06/09	SCALE A3 - 1:1.25 A4 - NTS