



O/A FRAME WIDTH

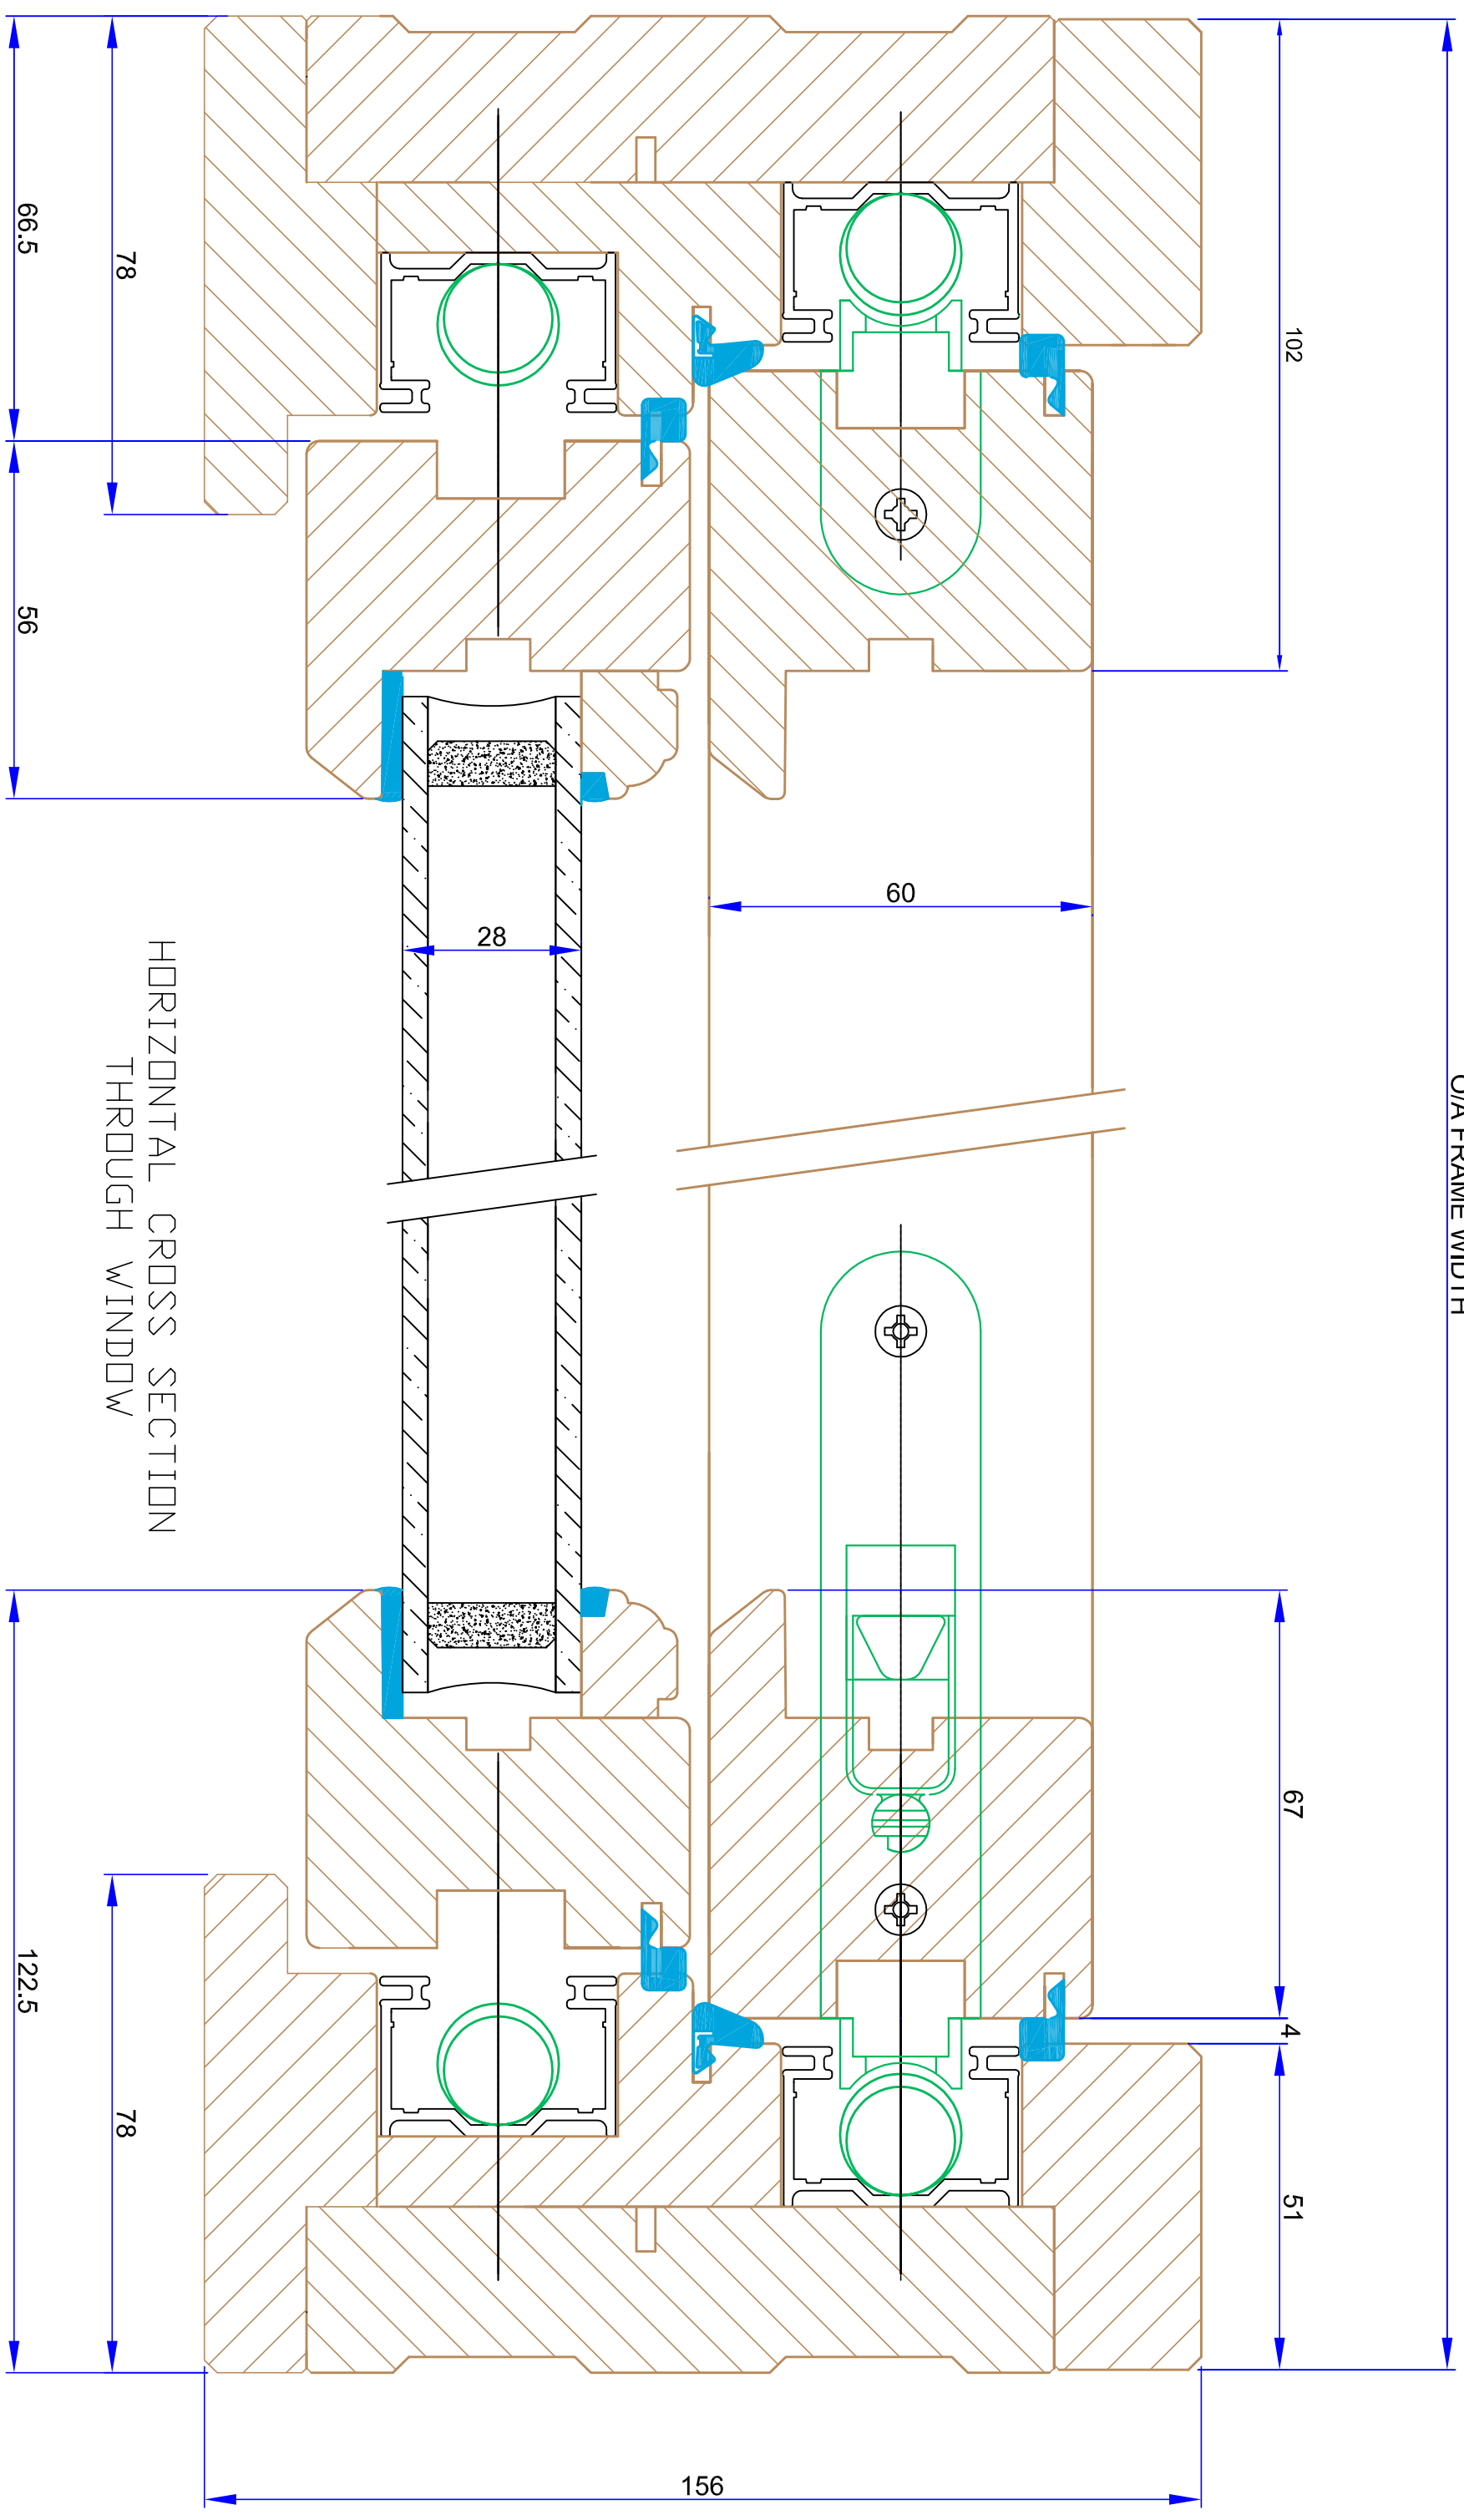

HORIZONTAL CROSS SECTION THROUGH WINDOW

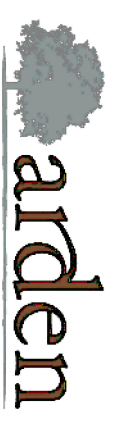

Arden Windows Ltd,
 Arden House,
 Sparkbrook Street, Coventry CV1 5ST.
 Tel. 02476 623423
 Fax: 02476 237317
 www.ardenwindows.net

DETAIL

2011 KINWARD INTERNALLY
 BEADED HORIZONTAL CROSS
 SECTION

DRG No

AW KINWARD ALL-TRACK ASSY

SHEET 13

Issue 1ST

Drawn By

PH

Approved By

Dated 10.06.2011

SCALE

A3 - 1:1
A4 - NTS

REV		DATE	BY
CHANGE			