


SECTION THROUGH OPENING SASH

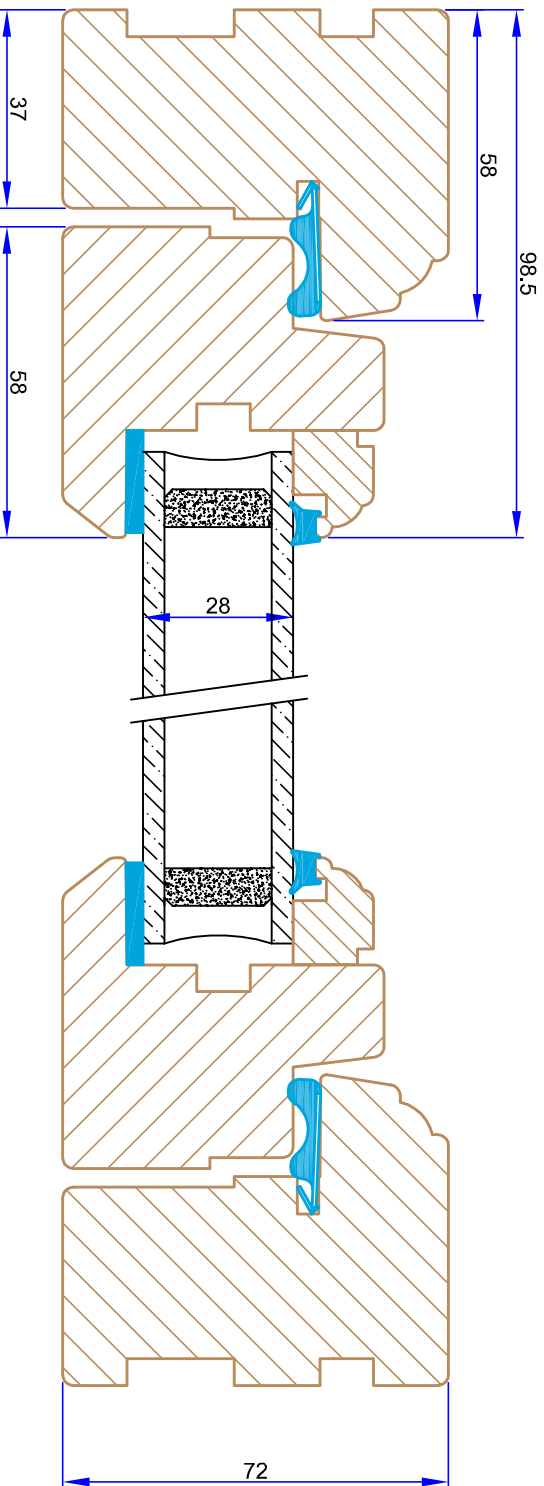

SECTION THROUGH FIXED SASH



Arden Windows Ltd.
 Arden House,
 Sparkbrook Street, Coventry CV1 5ST.
 Tel: 02476 623423
 Fax: 02476 237317
 www.ardenwindows.net

DETAIL STONELEIGH INTERNALLY BEADED
 HORIZONTAL CROSS SECTION DETAIL

DRG No
 AW STONELEIGH ASSY

SHEET 02 Issue 1st

Drawn By
 RGT

Approved By
 PH

Dated
 29/06/09

SCALE A3 - 1:1
 A4 - NTS